



# The Visitable Townhouse: Stacked T

Designing for Everyone: Elegance + Efficiency + Economy ///  
Ben Cottrill+Jason Surkan/Carleton University/4th Year B.A.S.

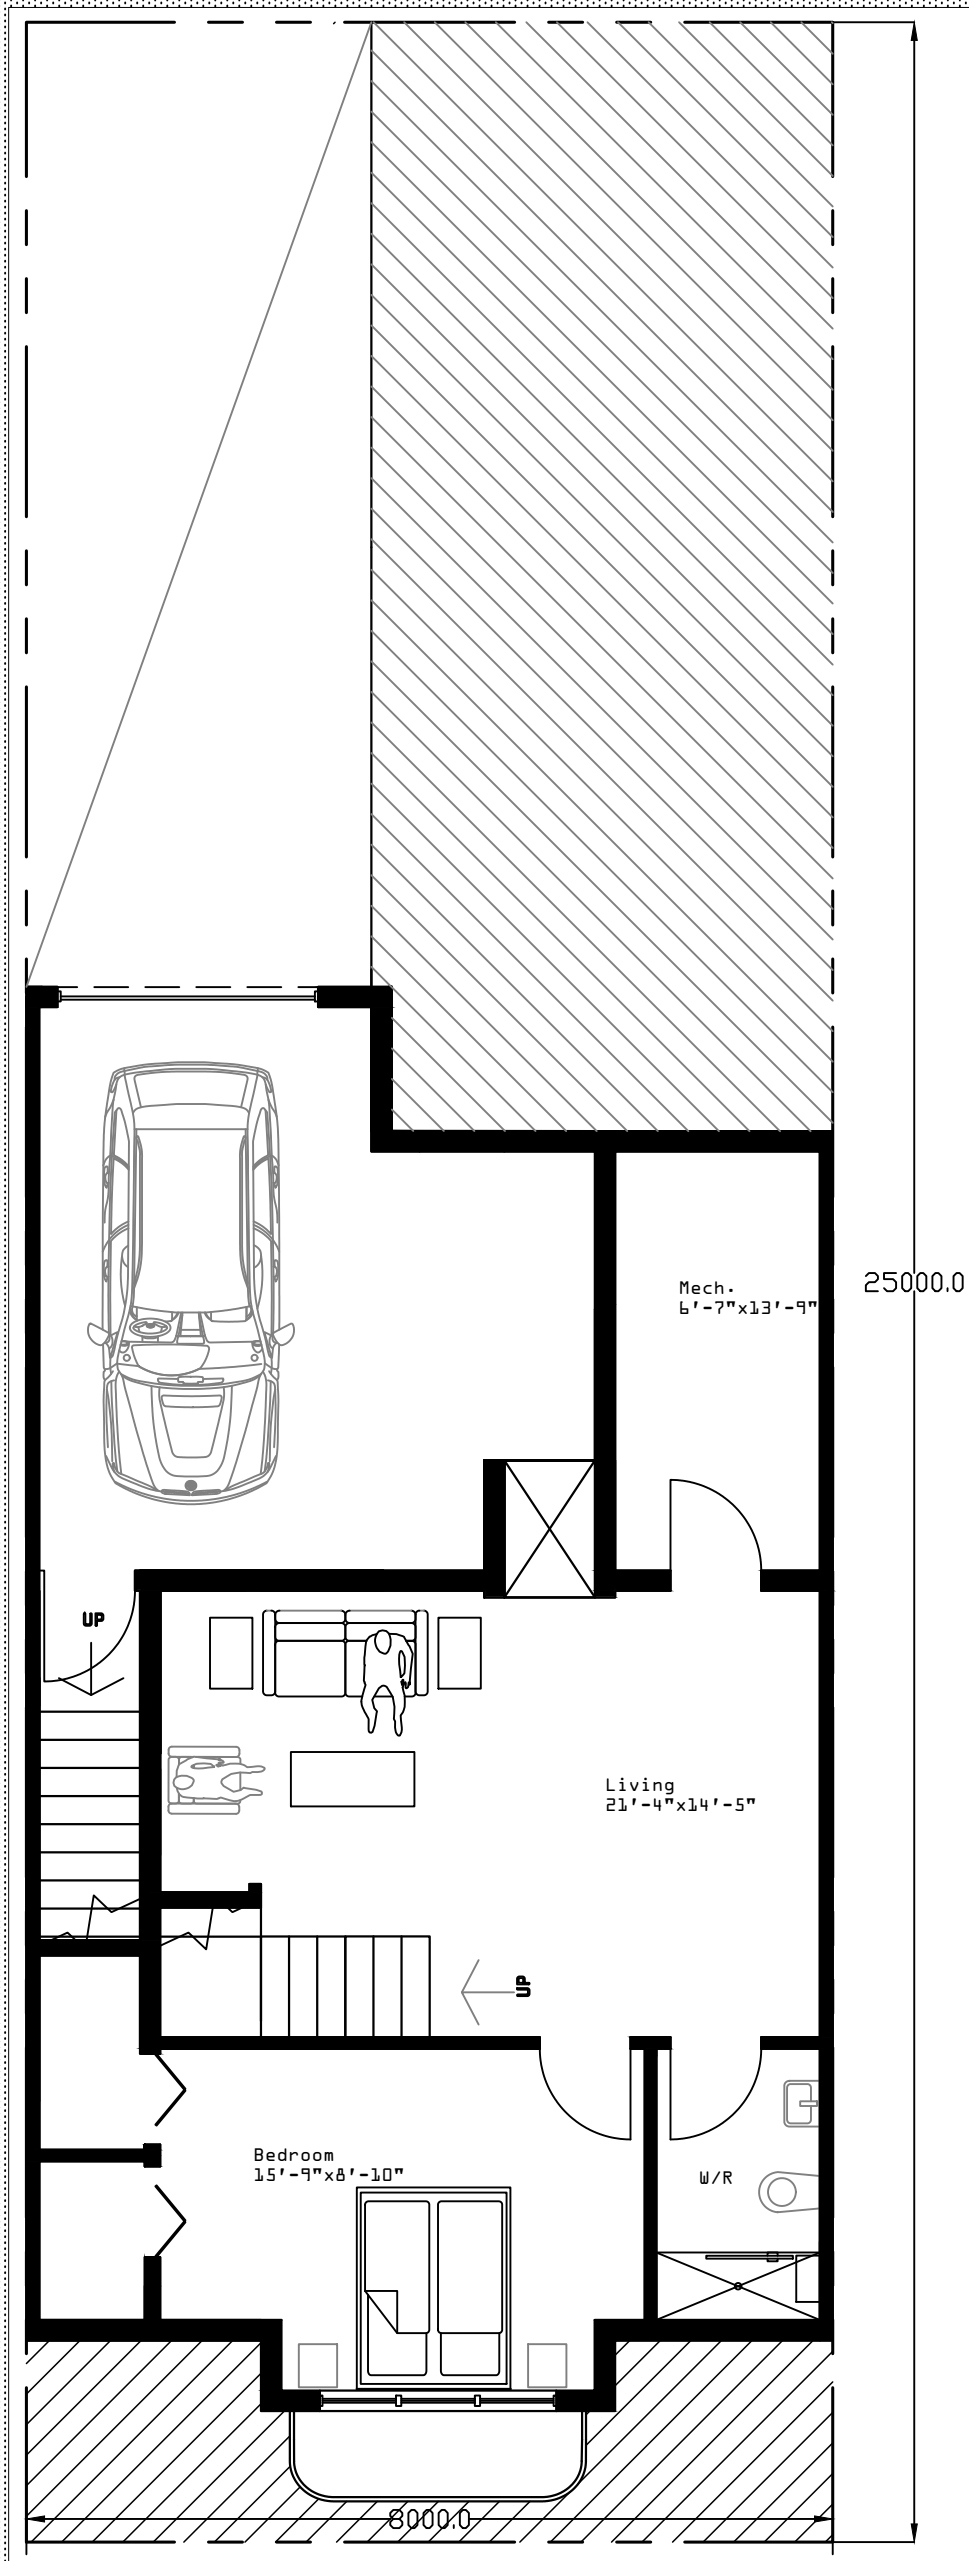

**A** Basement Level  
1-1 Scale 1:75

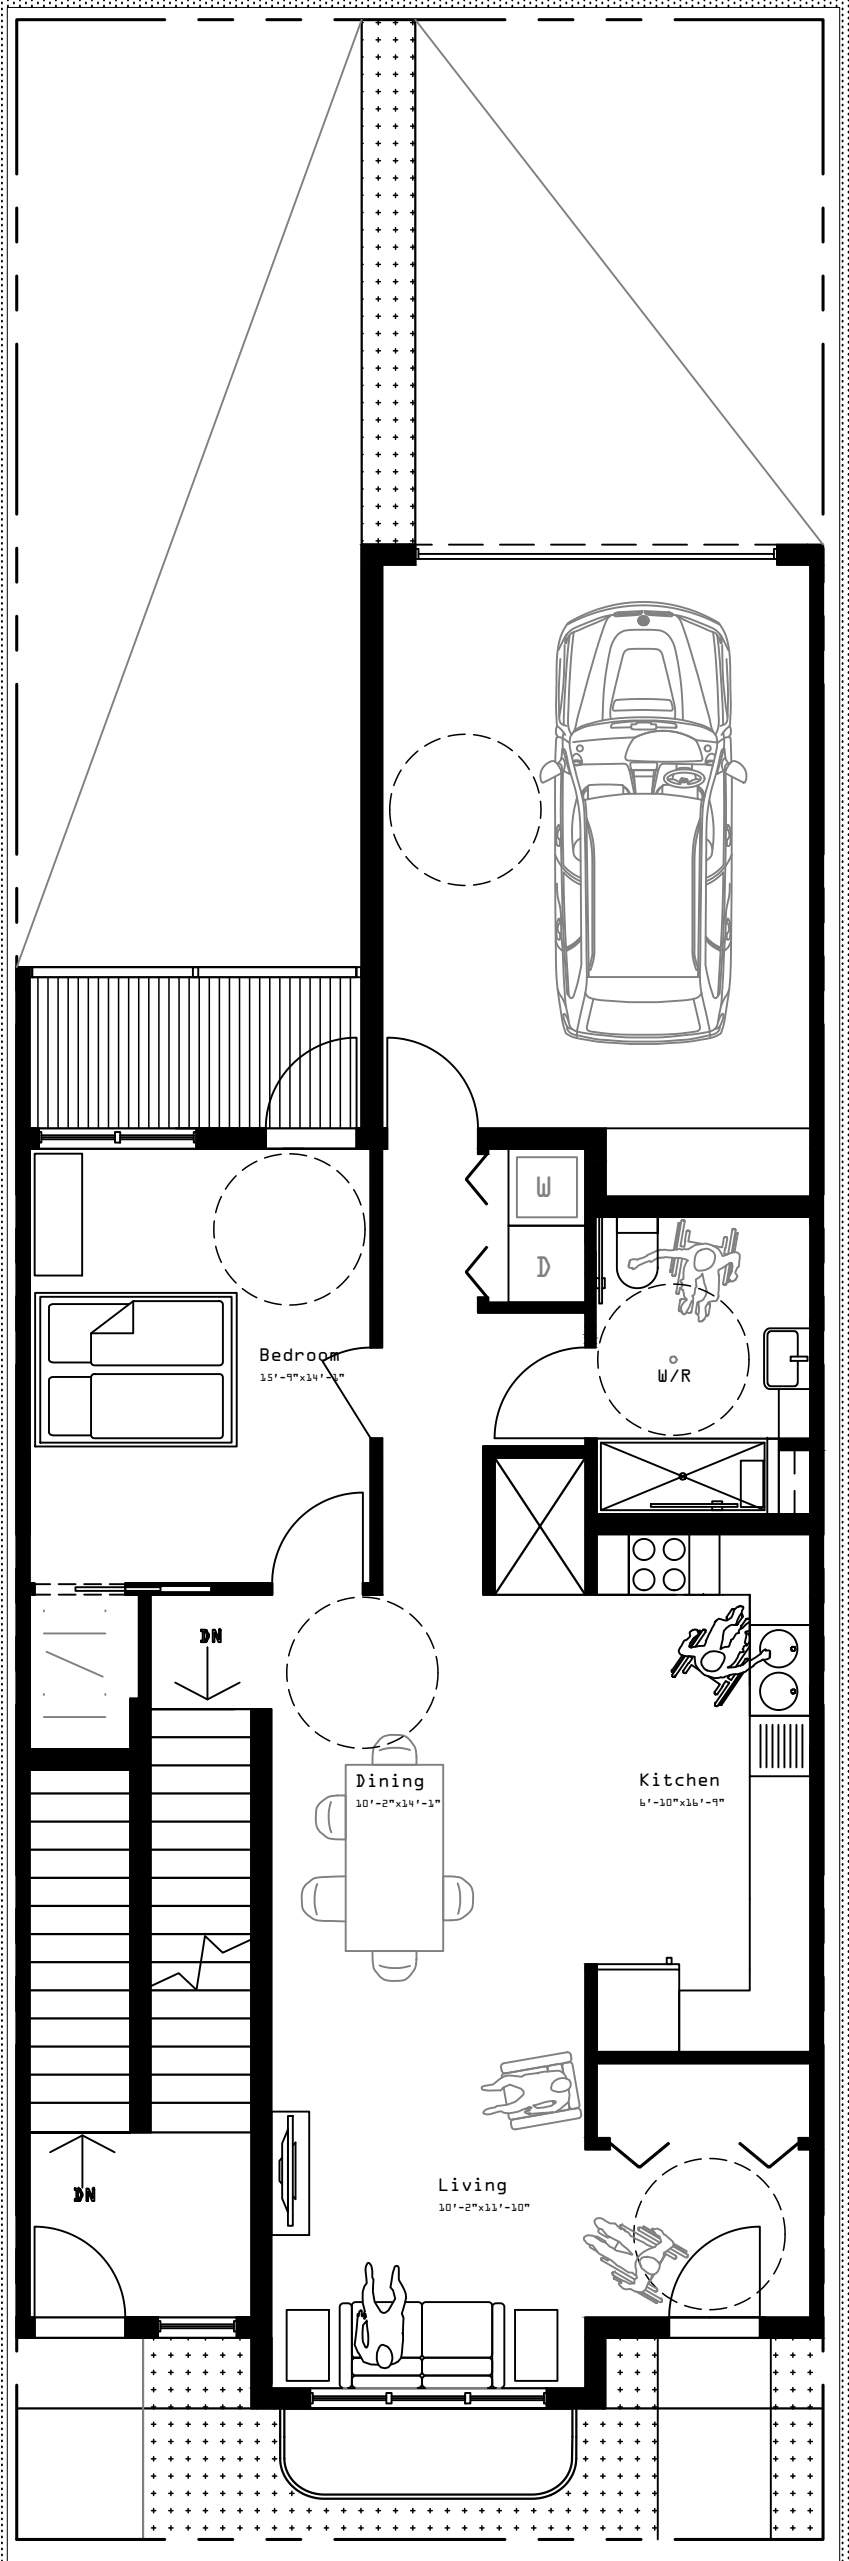

**A** Ground Level  
1-1 Scale 1:75